
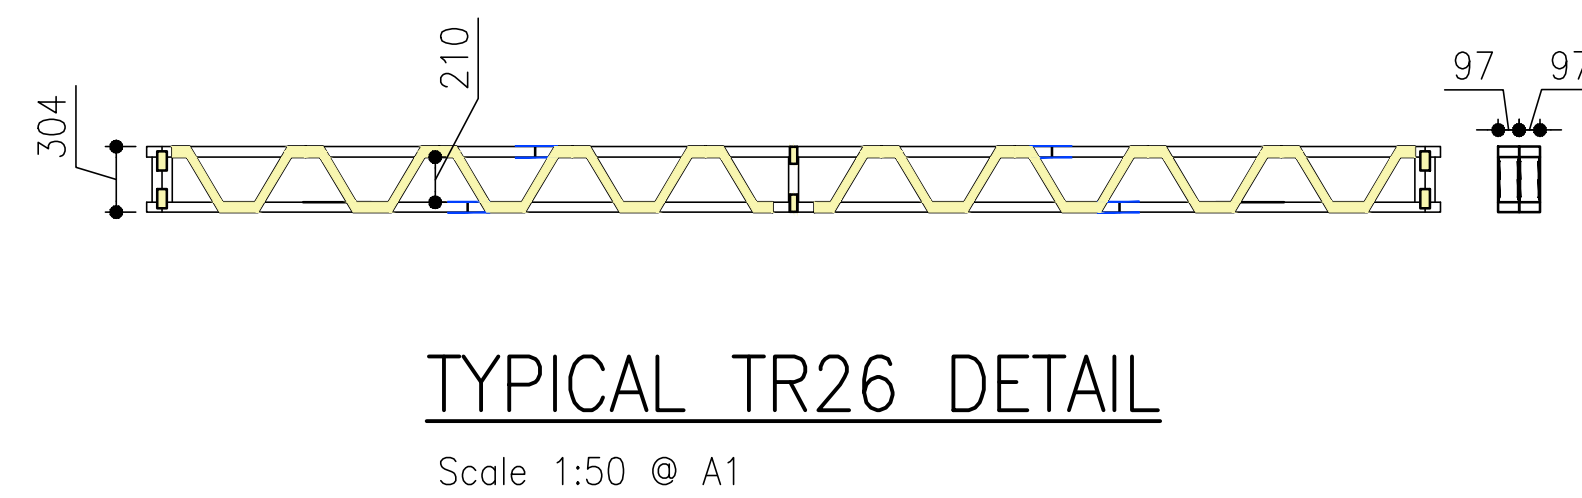


HEALEY CONSULTING
Brunel House
63 Dale Street
Milnrow
Rochdale
OL16 3NJ

Tel: 01706 343961
Fax: 01706 343981
email: office@healeyconsulting.co.uk
copyright: Healey Consulting

 **HEALEY**
consulting
structural engineering consultants

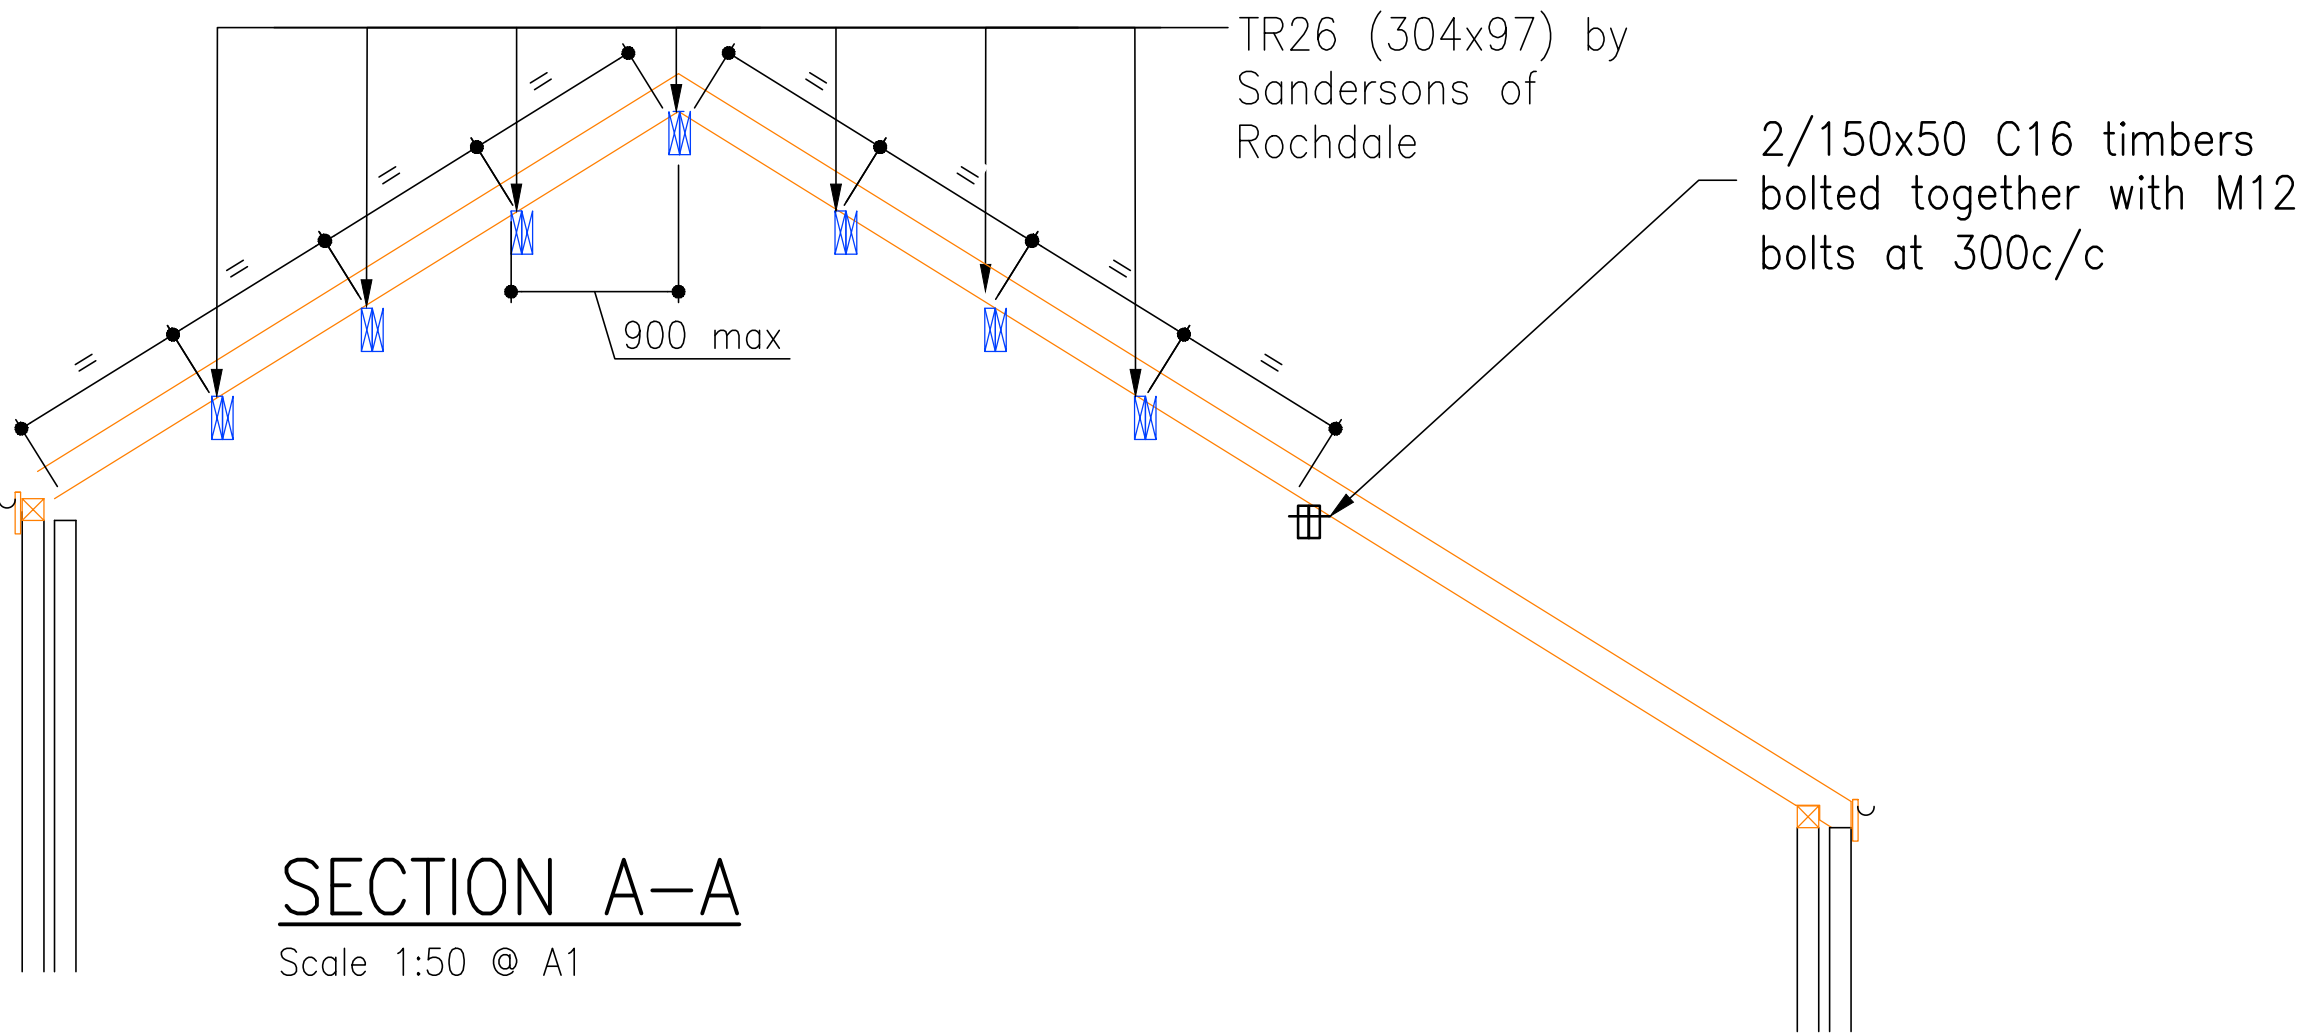

A	23.04.21	PMH	FURTHER DETAILS ADDED		
REV	DATE	BY	DETAILS OF REVISION		
ARCHITECT / CLIENT					
POWERSAVE INSTALLATIONS					
PROJECT					
36 SEABANK TERRACE SOUTHPORT					
TITLE NEW ROOF STRUCTURE			DRAWN BY PMH		
			DATE 23.04.21		
			SCALE SHOWN		
			REVISION A		
DRAWING NO. HC-21243-(60)-01					