



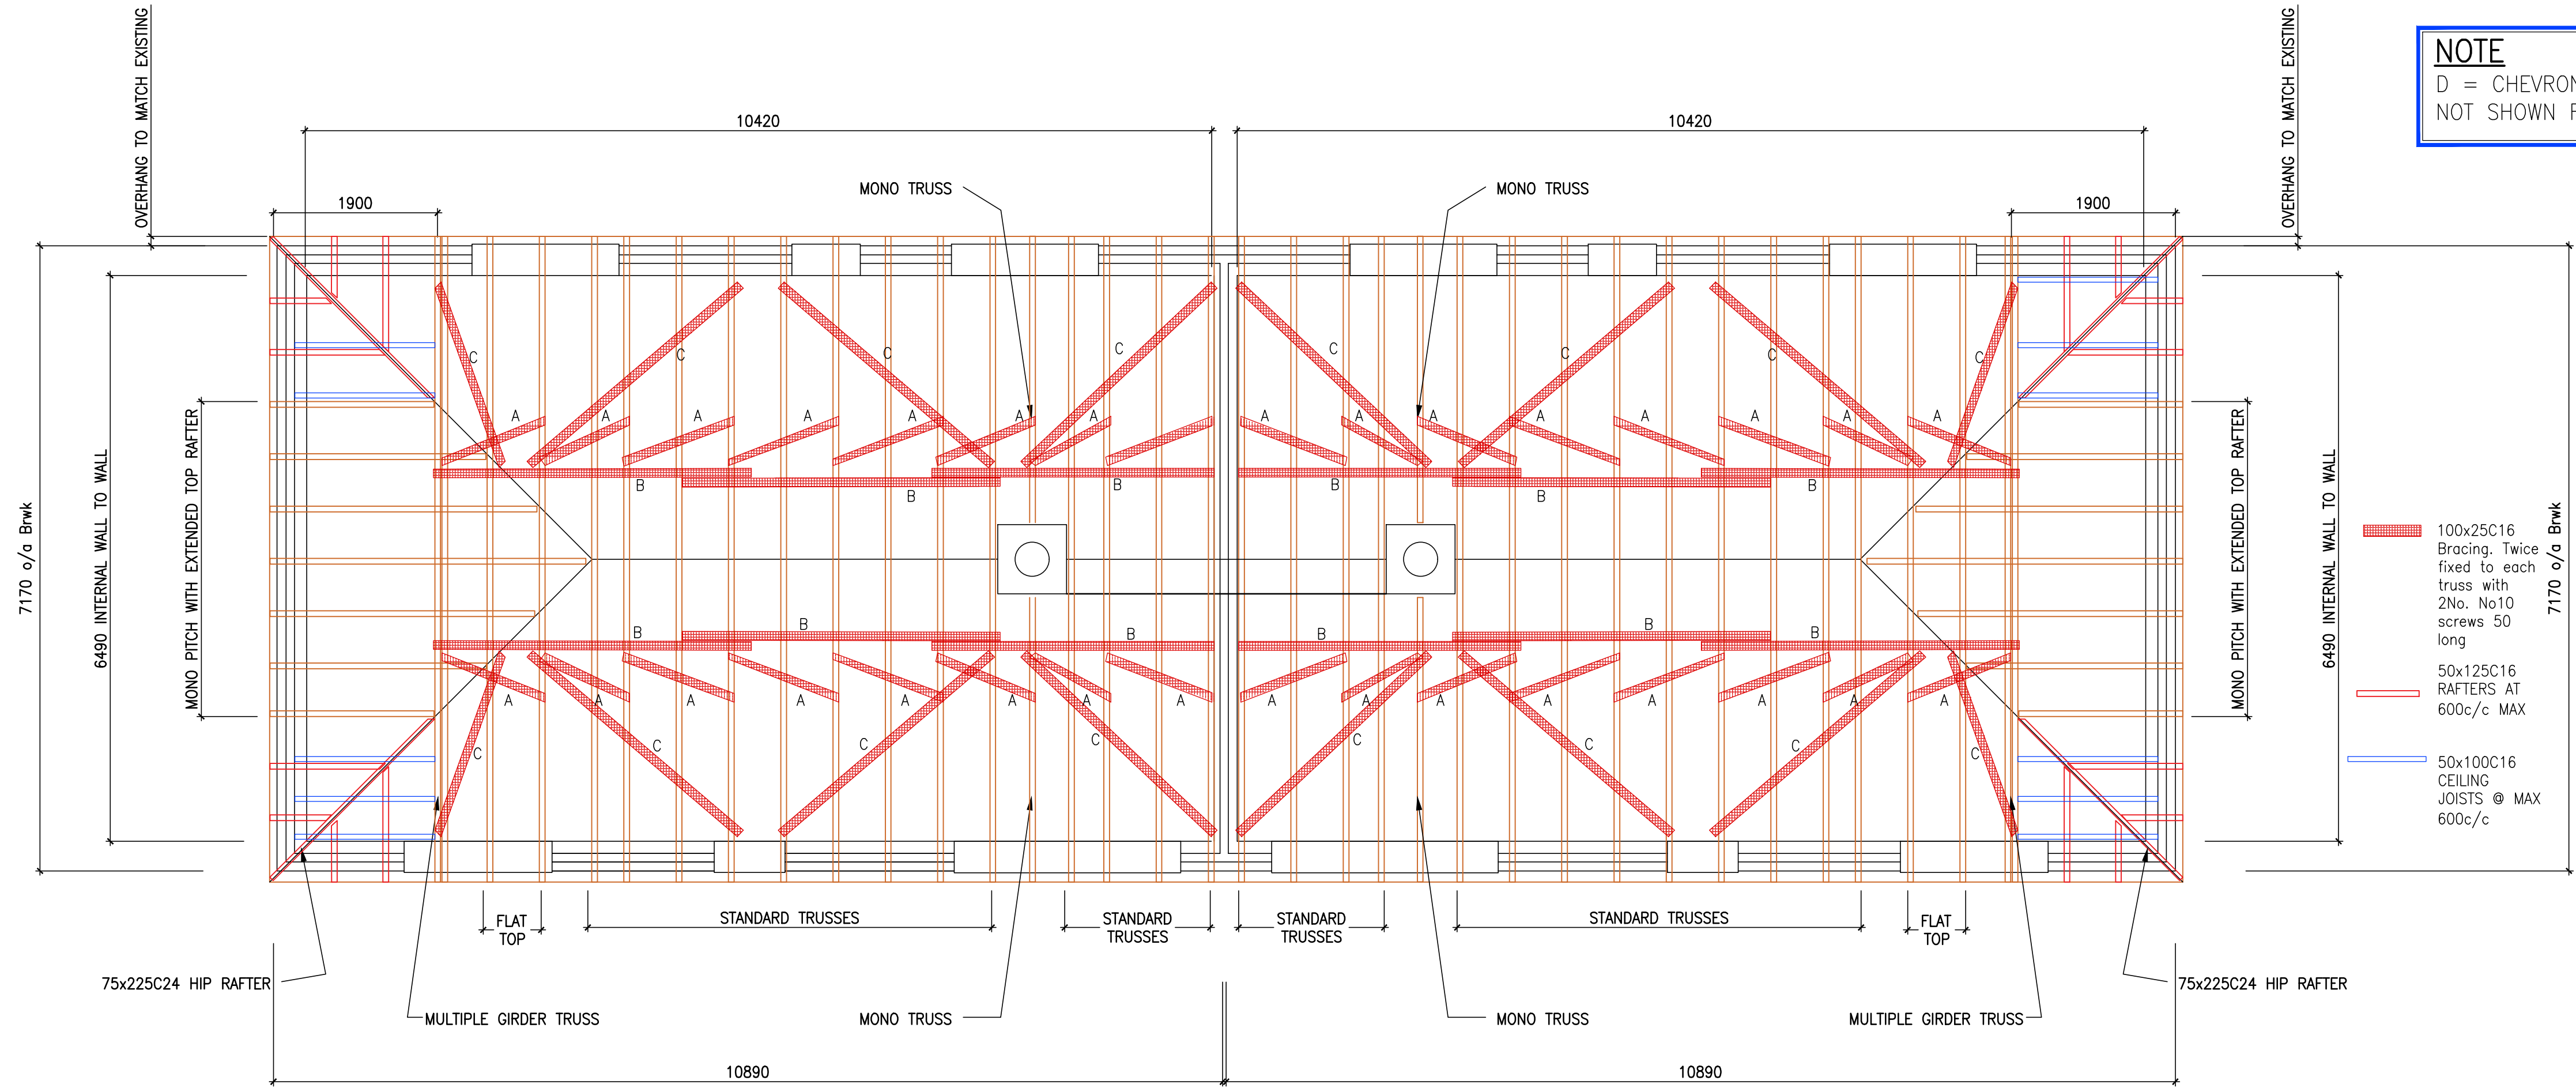

NOTE
D = CHEVRON CEILING BRACING
NOT SHOWN FOR CLARITY.

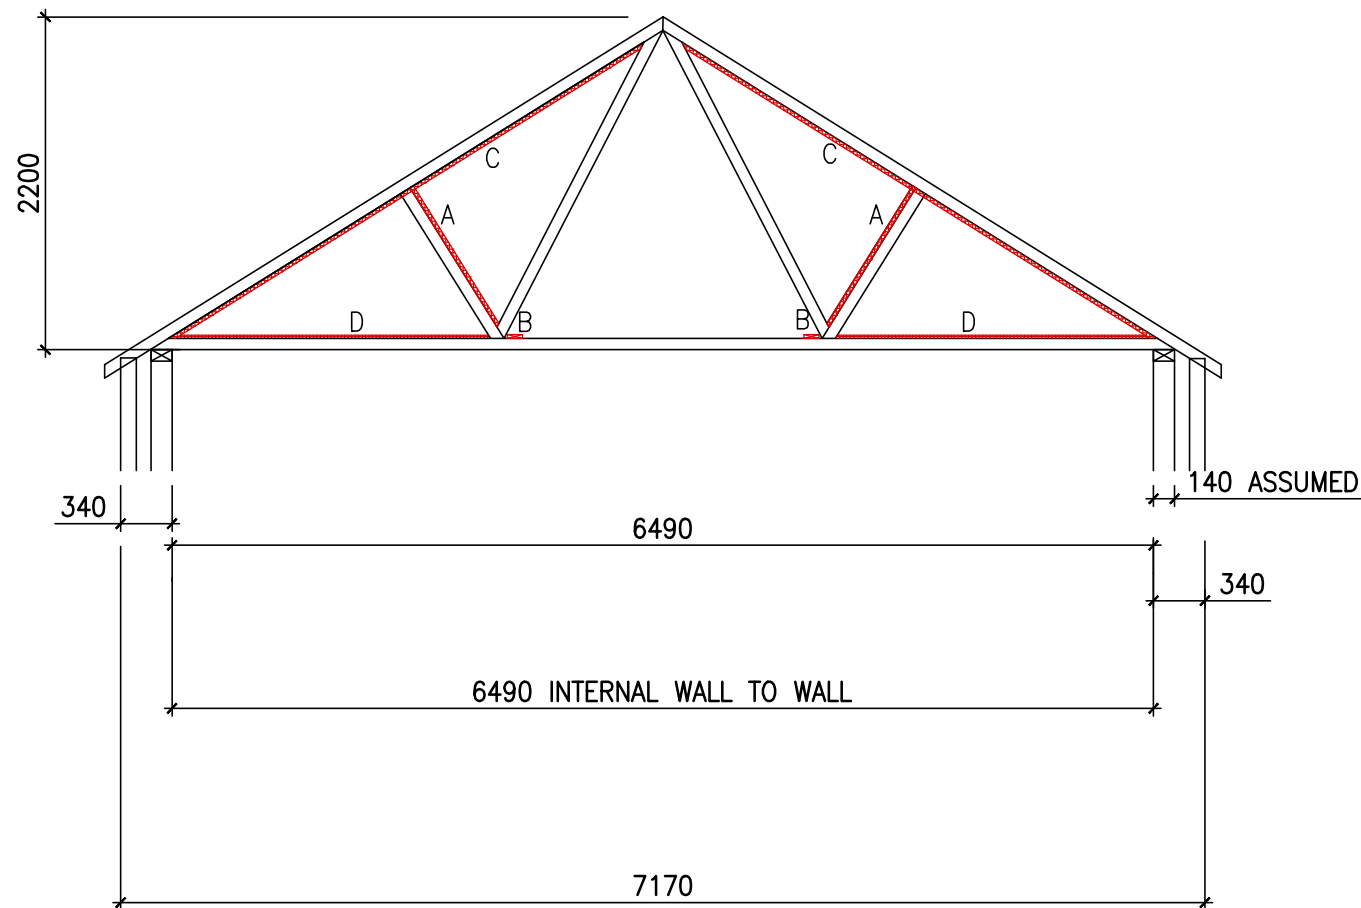

SECTION
Scale 1:50 @ A1

NOTE
CONTRACTOR TO SATISFY HIMSELF
THAT DIMENSIONS SHOWN ARE
CORRECT PRIOR TO ORDERING.

PLAN
Scale 1:50 @ A1

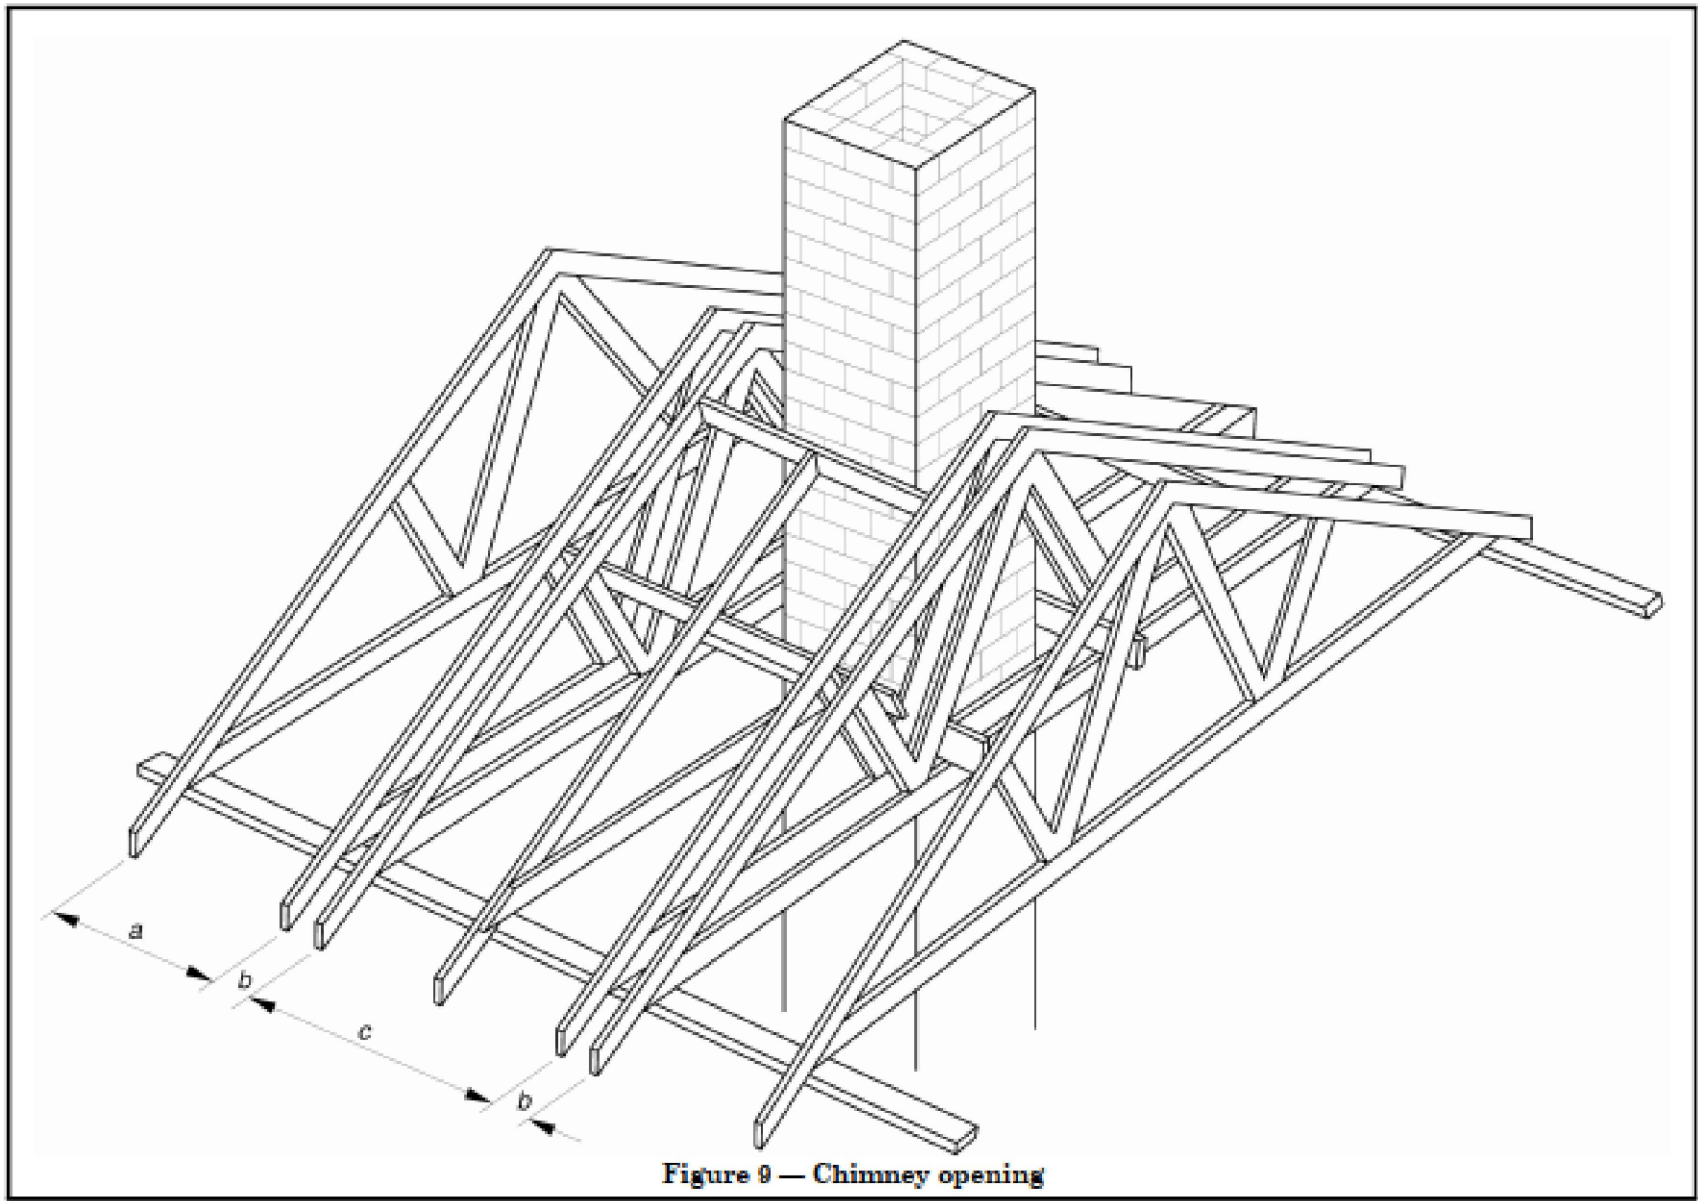


Figure 9 — Chimney opening

CHIMNEY OPENING
Scale NTS



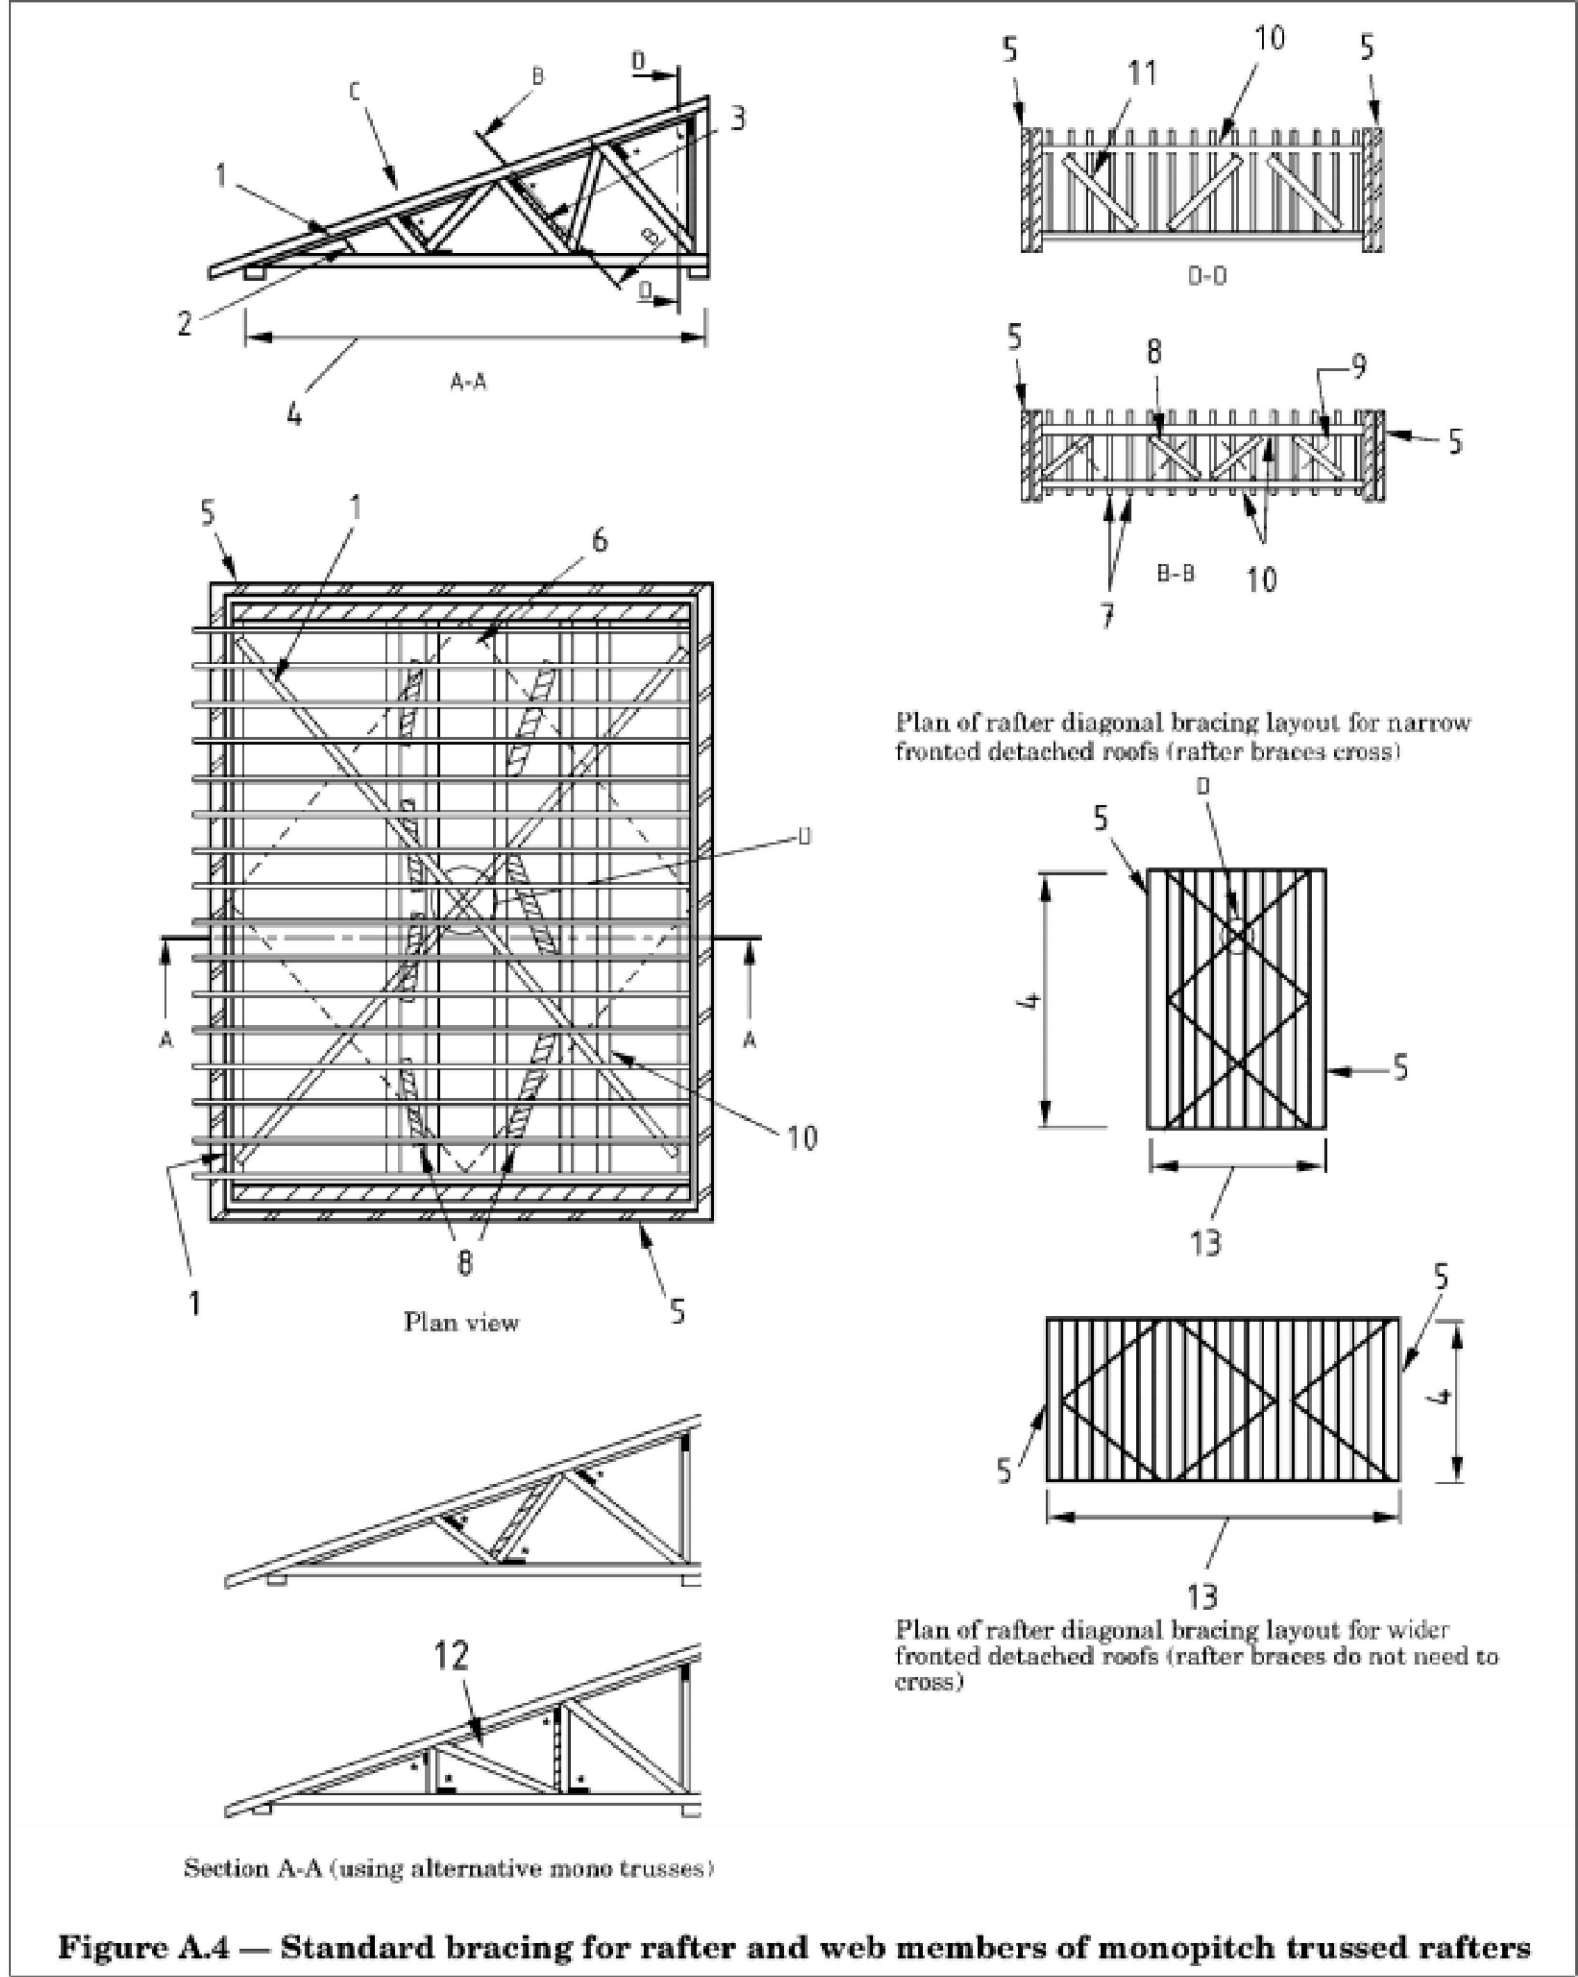


Figure A.4 — Standard bracing for rafter and web members of monopitch trussed rafters

BRACING FOR RAFTER AND WEB MEMBERS
Scale NTS

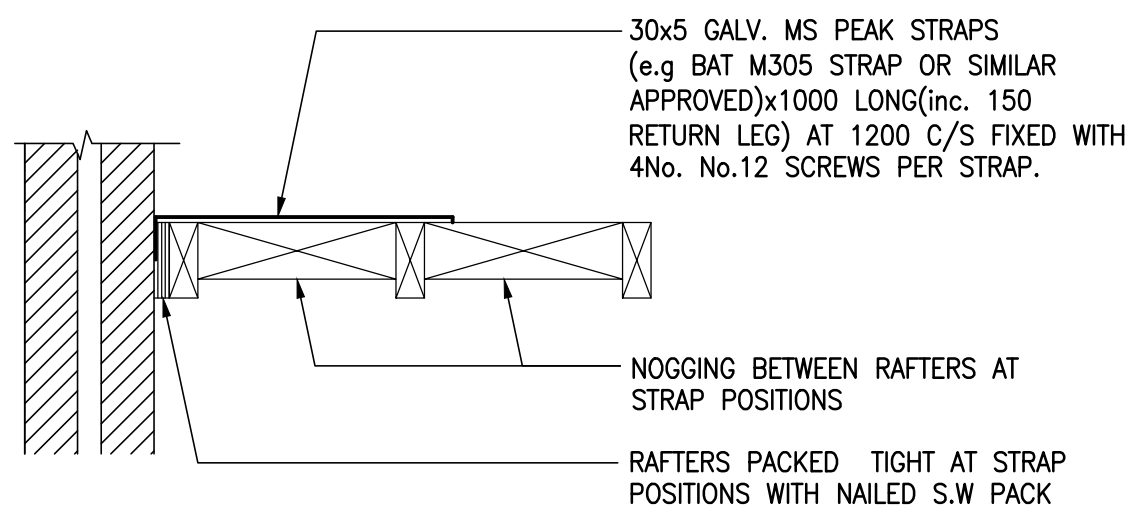

PARTY WALL STRAPPING
Scale NTS

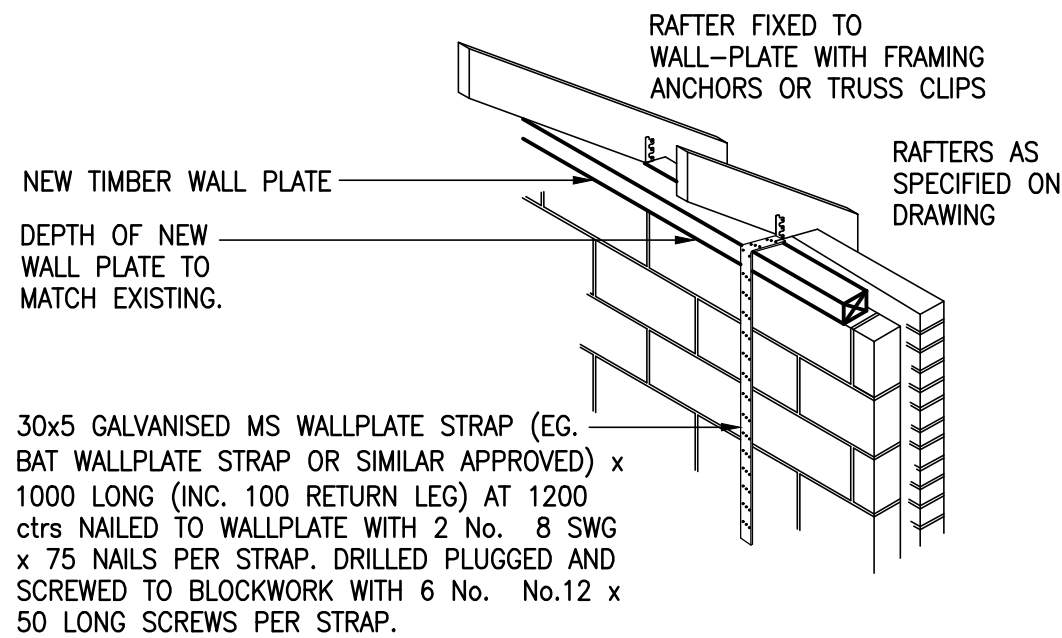

WALLPLATE STRAPPING
Scale NTS

REV	DATE	BY	CR	DETAILS OF REVISION
A	12.01.2022			ROOF DETAILS UPDATED.
ARCHITECT / CLIENT				
POWERSAVE INSTALLATIONS				
PROJECT				
6, 8, 10 & 12 WALTON PLACE				
BLACON, CHESTER				
CH1 5PD				
TITLE				DRAWN BY
RE-INSTATEMENT OF FIRE				CR
DAMAGED PROPERTY				DATE
STRUCTURAL DETAILS				10.01.2022
DRAWING NO.				SCALE
HC-22060-(20)-01				SHOWN@A1
REVISION				A

HEALEY CONSULTING
Brunel House
63 Dale Street
M16 3JN
Tel: 01706 343961
Fax: 01706 343981
email: office@healeyconsulting.co.uk
copyright: Healey Consulting

